


SIDE ELEVATION
SCALE 1:20

FRONT ELEVATION
SCALE 1:20




PLAN VIEW
SCALE 1:20

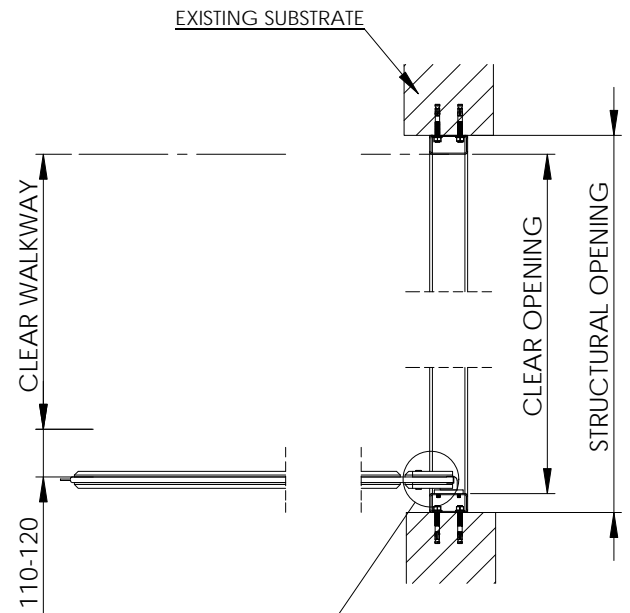

OPEN VIEW
SCALE 1:20

STAINLESS STEEL HINGE SYSTEM WITH AUTO CLOSE FEATURE

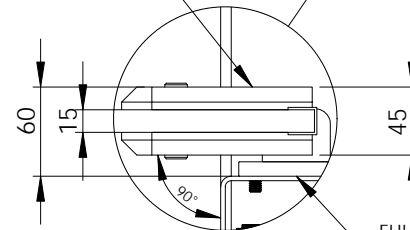

DETAIL D
SCALE 1 : 5

FULL HEIGHT ALUMINIUM CNC MILLED FIXING SPINE

POLYDOOR® TYPE 'FS' IMPACT DOOR OPTIONS

- HOLD-OPEN OR UNI-DIRECTIONAL OPERATION
- LOWER DDA FRAMELESS VISION WINDOWS
- STAINLESS STEEL AND POWDER COATED SUB-FRAMES
- REPLACEABLE BUBBLE STYLE DOOR SEALS
- VISUAL IDENTIFICATION BUMPERS
- ALTERNATIVE WINDOW STYLES

THE INFORMATION CONTAINED IN THIS DRAWING IS PRIVATE AND CONFIDENTIAL. NO DETAILS ARE TO BE DISCLOSED TO ANY THIRD PARTIES OR PERSONS, UNLESS SPECIFIED THIS DRAWING IS NOT ISSUED FOR CONSTRUCTION.

COMMENTS:

NOT FOR MANUFACTURE
SOME DETAILS NOT SHOWN FOR CLARITY

	NAME	DATE
DRAWN BY	TW	19/01/2013
LAST CHECK		15/04/2014
APPROVED		
OTHER		

PLEASE DO NOT RELY ON THE SCALE OF THIS DRAWING. ALWAYS ASK IF IN ANY DOUBT.

TOLERANCE = +/- 0.3mm / 300mm

polydoor®

DESCRIPTION:
TYPE 'FS' - DUAL ACTION HYGIENE FOOD SAFE TRAFFIC DOOR (SINGLE)

SIZE A	DWG. NO. POLYDOOR-22016-TYPE-FS	REV. 0
------------------	------------------------------------	------------------

SCALE: AS SHOWN