


SIDE ELEVATION  
SCALE 1:20


FRONT ELEVATION  
SCALE 1:20

PLAN VIEW  
SCALE 1:20

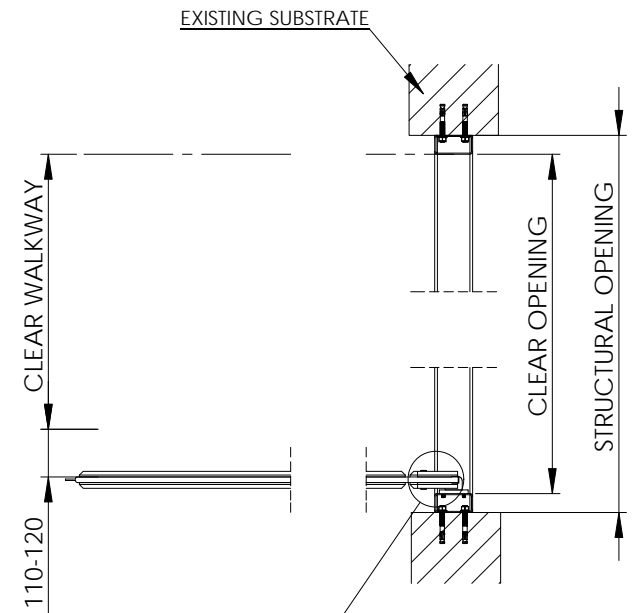

OPEN VIEW  
SCALE 1:20

STAINLESS STEEL HINGE  
SYSTEM WITH AUTO  
CLOSE FEATURE

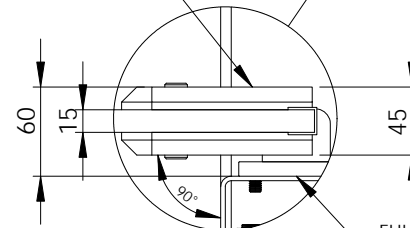

DETAIL D  
SCALE 1 : 5

FULL HEIGHT ALUMINIUM  
CNC MILLED FIXING SPINE

POLYDOOR® TYPE 'PS' IMPACT DOOR OPTIONS

- HOLD-OPEN OR UNI-DIRECTIONAL OPERATION
- STAINLESS STEEL AND POWDER COATED SUB-FRAMES
- REPLACEABLE BUBBLE STYLE DOOR SEALS
- COLOUR WAVE BUMPERS
- ALTERNATIVE WINDOW STYLES

THE INFORMATION CONTAINED IN THIS DRAWING IS PRIVATE AND CONFIDENTIAL. NO DETAILS ARE TO BE DISCLOSED TO ANY THIRD PARTIES OR PERSONS, UNLESS SPECIFIED THIS DRAWING IS NOT ISSUED FOR CONSTRUCTION.

COMMENTS:

NOT FOR MANUFACTURE  
SOME DETAILS NOT SHOWN FOR CLARITY

	NAME	DATE
DRAWN BY	TW	19/01/2013
LAST CHECK		15/04/2014
APPROVED		
OTHER		

PLEASE DO NOT RELY ON THE SCALE OF THIS DRAWING. ALWAYS ASK IF IN ANY DOUBT.  
TOLERANCE = +/- 0.3mm / 300mm

**polydoor®**

DESCRIPTION:  
TYPE 'PS' - DUAL ACTION WATERPROOF LEISURE / POOL DOOR (SINGLE)

SIZE	DWG. NO.	REV.
<b>A</b>	POLYDOOR-22016-TYPE-PS	<b>0</b>

SCALE: AS SHOWN